



55 HILLCOURT ROAD, EAST DULWICH, LONDON, SE22
OIRO £370,000 LEASEHOLD

**IN NEED OF MODERNISATION THROUGHOUT.
A SPACIOUS ONE DOUBLE BEDROOM GROUND
FLOOR GARDEN FLAT SITUATED IN A QUIET
RESIDENTIAL ROAD IN SE22.**

DESCRIPTION:

In need of modernisation throughout. A spacious one double bedroom ground floor garden flat situated in a quiet residential road in SE22. The property is offered to the market chain free and available immediately. Comprising a spacious reception, large double bedroom and kitchen/diner. The property is well positioned to benefit from easy access into local primary schools, Peckham Rye Park and transport links via either Peckham Rye for the overground, East Dulwich for direct links to London Bridge or Honor Oak for the East London line. This is a fantastic flat in a superb location.

Dulwich | 020 8299 2722 | dulwich@winkworth.co.uk

Tenure Leasehold | Council Tax Band C – London Borough of Southwark | Service Charge TBC | Ground Rent TBC


AT A GLANCE

- One Double Bedroom
- Ground Floor Garden Flat
- Great Location
- Available Immediately
- Chain Free


Winkworth





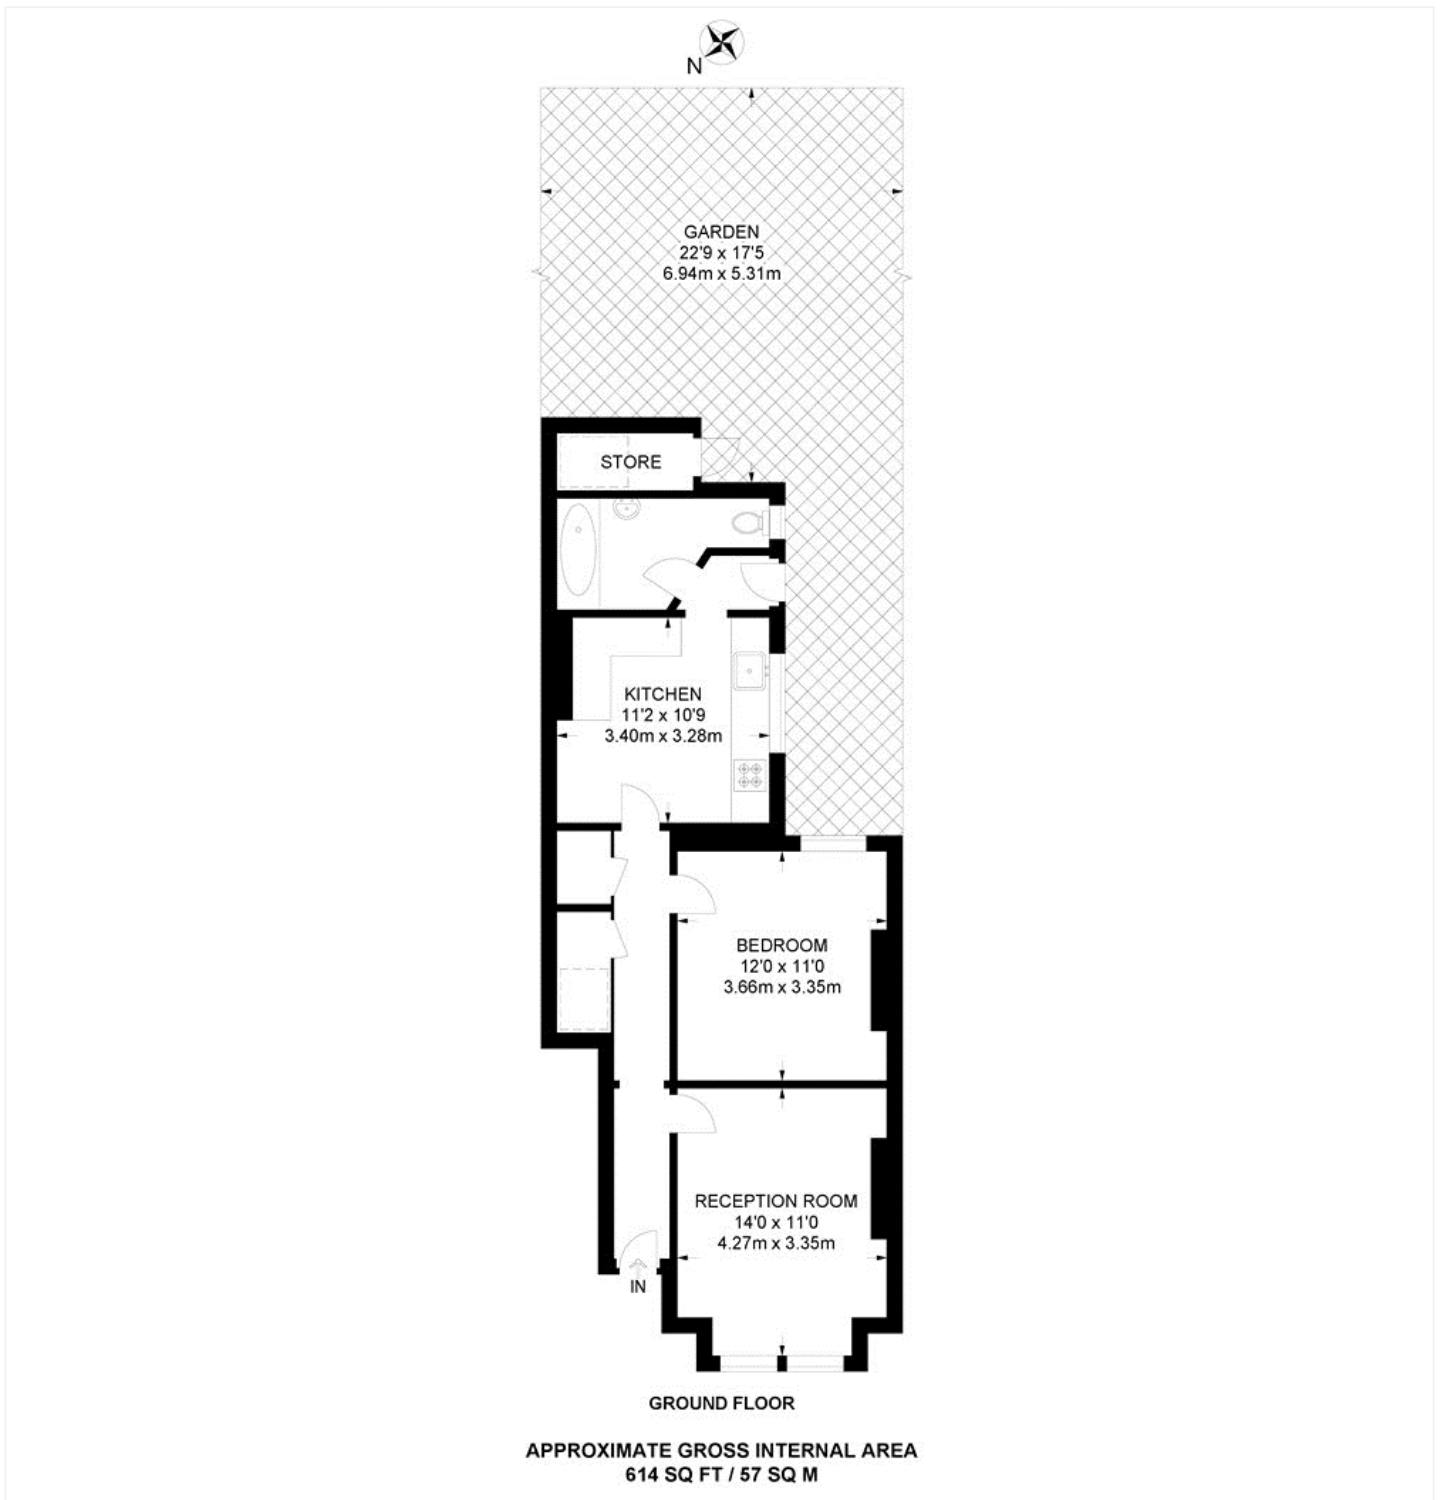

This floorplan is for illustration purposes only and is not to scale. The position and size of doors, windows, appliances and other features are approximate.

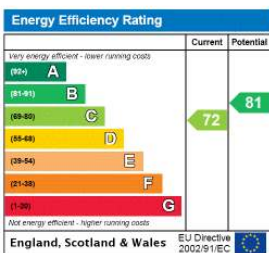

Dulwich | 020 8299 2722 | dulwich@winkworth.co.uk



winkworth.co.uk

See things differently

Winkworth wishes to inform prospective buyers and tenants that these particulars are a guide and act as information only. All our details are given in good faith and believed to be correct at the time of printing but they don't form part of an offer or contract. No Winkworth employee has authority to make or give any representation or warranty in relation to this property. All fixtures and fittings, whether fitted or not are deemed removable by the vendor unless stated otherwise and room sizes are measured between internal wall surfaces, including furnishings.