



Duplex Floor

202 Fulham Road, Chelsea, London, SW10 9PJ

To Let - Stunning Chelsea office with unique features and far-reaching views.

1,140 sq ft
(105.91 sq m)

- Grand and discreet entrance.
- Outstanding natural light
- Superbly appointed kitchen/dining and washroom areas.
- Impressive views of Chelsea & London landmarks
- Flexible terms available

Duplex Floor, 202 Fulham Road, Chelsea, London, SW10 9PJ

Summary

Available Size	1,140 sq ft
Rent	£40,000 per annum
Business Rates	Upon Enquiry
Service Charge	Upon Enquiry
EPC Rating	C (70)

Description

Enjoying a position on the 3rd & 4th floors of this landmark corner building, these fabulous duplex (1,140 sq.ft. (105.9 sq.m.)) offices boast incredible natural light, vaulted ceilings, a striking mezzanine area, private boardroom and the rare attribute of a large roof terrace, all of which is supremely elevated with views towards West and Central London. There is an impressive entrance to the office suites and well appointed, self-contained kitchen and bathroom areas for exclusive use.

Location

These premises are arranged along the westerly side of Fulham Road amongst desirable local businesses such as Boots, Holland & Barrett, Gail's, Lea & Sandeman & Rymans and across from the nearby Chelsea & Westminster Hospital. The building is situated on the corner of Redcliffe Road in the heart of the established residential and business district of Chelsea. Numerous fashionable businesses, shops and restaurants are located in the immediate proximity with excellent access to the West End alongside the main exit routes from Central London to the West and access to Heathrow Airport.

Terms

RENT: £40,000 per annum (exclusive).

RATEABLE VALUE: £18,750 per annum.

RATES PAYABLE: £9,356 per annum. We strongly recommend that you verify the rates within the Royal Borough of Kensington & Chelsea's Business Rates department on 020 7361 2828.

3RD/4TH FLOOR OFFICES: (USE CLASS E) 1,140 sq.ft. (105.9 sq.m.).

LOCAL AUTHORITY: Royal Borough of Kensington & Chelsea.


VAT: The premises is not elected for VAT.

POSSESSION: Full vacant possession immediately on completion of legal formalities.

LEASE TERMS: New lease on flexible terms. Subject to Negotiation.

LEGAL COSTS: Each party is to pay their own legal costs.

VIEWINGS: Strictly by appointment with Sole Agents Winkworth Commercial on 020 7355 0285.

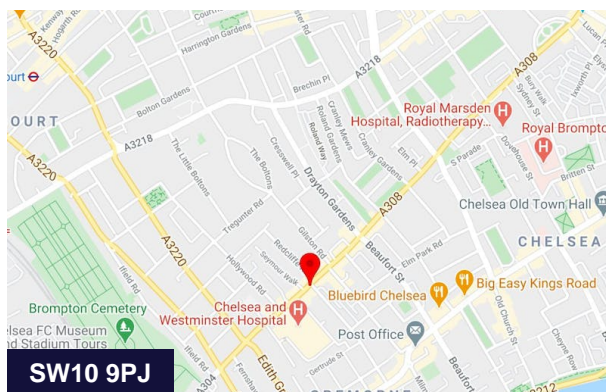

Viewing & Further Information



Adam Stackhouse

07889 510036 | 020 7355 0285
astackhouse@winkworth.co.uk




Tom Lewin

020 7355 0285 | 07783 250337
tlewin@winkworth.co.uk



The above information contained within this email is sent subject to contract. These particulars are for general information only and do not constitute any part of an offer or contract. All statements contained therein are made without responsibility on the part of the vendors or lessors and are not to be relied upon as statement or representation of fact. Intending purchasers or lessees must satisfy themselves, by inspection, or otherwise, as to the correctness of each of the statements of dimensions contained in these particulars. Generated on 25/09/2024

Fulham Road, SW10


Approx. Gross Internal Area
105.9 sq m / 1140 sq ft

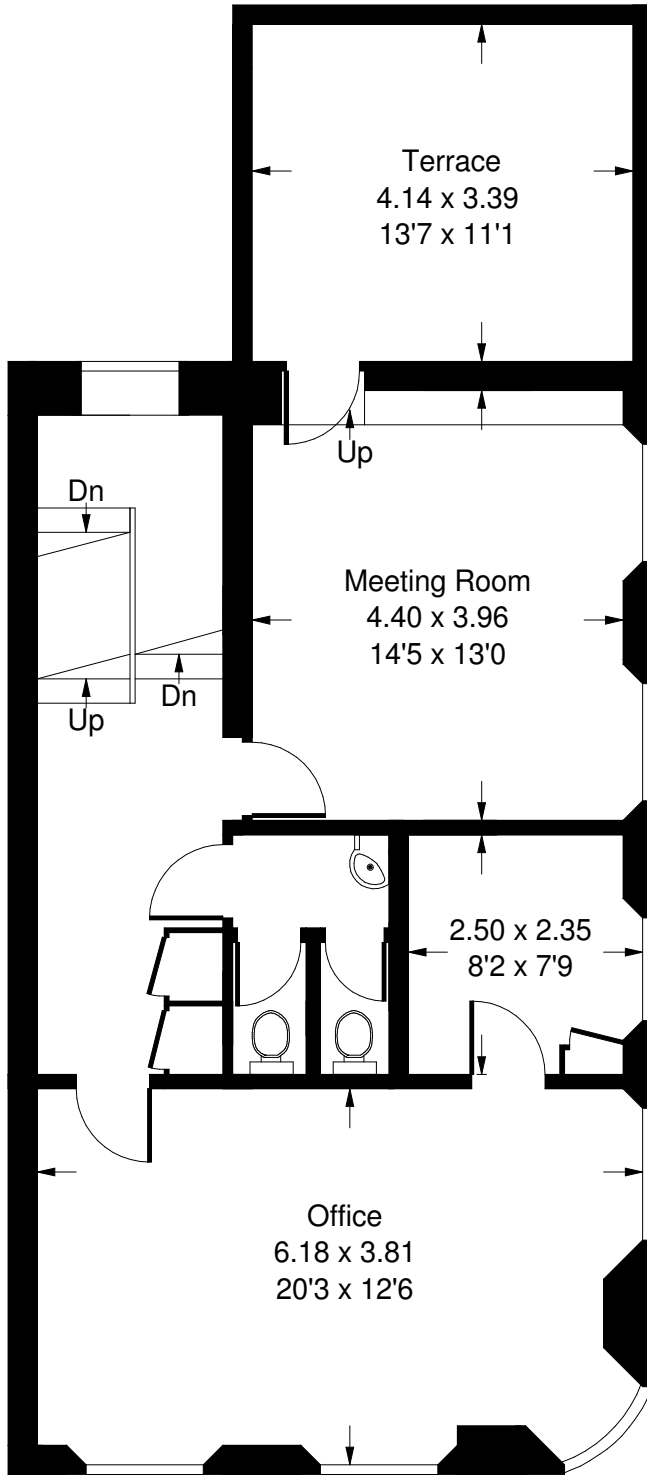


Third Floor

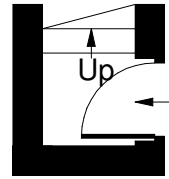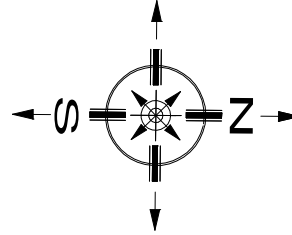

Second Floor

 = Reduced headroom below 1.5 m / 5'0

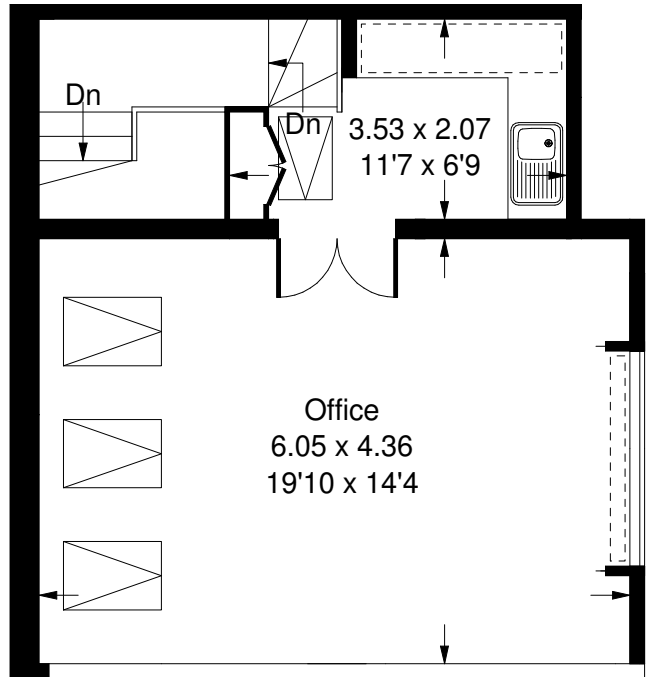

Mezzanine

Whilst every attempt has been made to ensure the accuracy of the floor plan, measurements are approximate and not to scale. No guarantee is given on the total square footage of the property quoted on the plan. Figures given are for guidance. Plan is for illustration purposes only, not to be used for valuations.