



RANDOLPH AVENUE, LONDON, W9 £5,250,000 SHARE OF FREEHOLD

A fantastic opportunity to purchase an architecturally designed, large (approximately 2760 sq. ft.) lateral four-bedroom ground and garden maisonette with direct access to a private south west facing garden, leading directly onto the stunning sought after Triangle Communal Garden. Randolph Avenue is one of Little Venice's most desirable roads, lined with beautiful period stucco fronted houses. The apartment forms part of a converted house with a private entrance and has been custom designed, arranged over two floors with a stunning reception room with high ceilings (approximately 3.42m), floor to ceiling windows opening onto a balcony with views across the communal gardens and a large open plan fully fitted kitchen/ second reception room with double doors leading onto the private garden. The apartment also has a grand primary bedroom suite with high ceilings, double doors opening to a balcony, a large walk-in wardrobe with an elegant 5-piece ensuite bathroom and three other bedrooms and bathrooms plus a utility room. Randolph Avenue is situated close to all the local amenities offered by this fashionable area including the boutique shops, cafes on Clifton Road (approximately 0.1 mile) the famous Regents canal and the underground (approximately 0.3 miles) at Warwick Avenue (Bakerloo line).



Primary Bedroom With Walk In Wardrobe & En-Suite | Second Double Bedroom with Ensuite Shower Room | Two Further Bedrooms | Family Bathroom | Family Shower Room | Open Plan Kitchen/ Dining Reception Room | Balcony | Utility Room | Patio | Vault | Rear Garden | Access To The Triangle Communal Gardens | Share Of Freehold

View our virtual tour here: <https://www.youtube.com/watch?v=xPkx12A5S6A>


Winkworth

for every step...


winkworth.co.uk/maida-vale

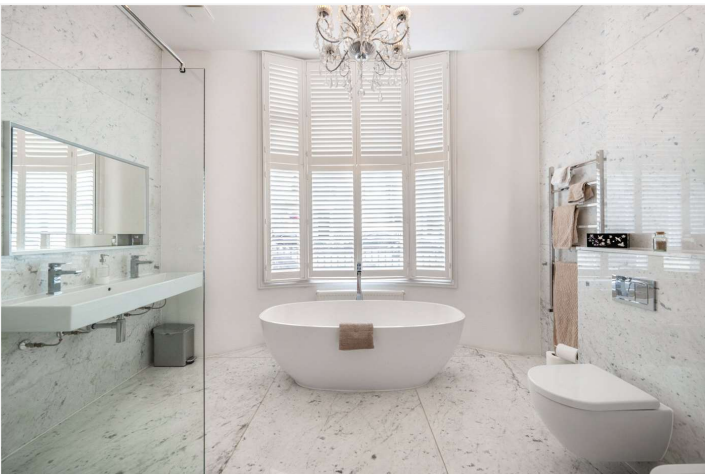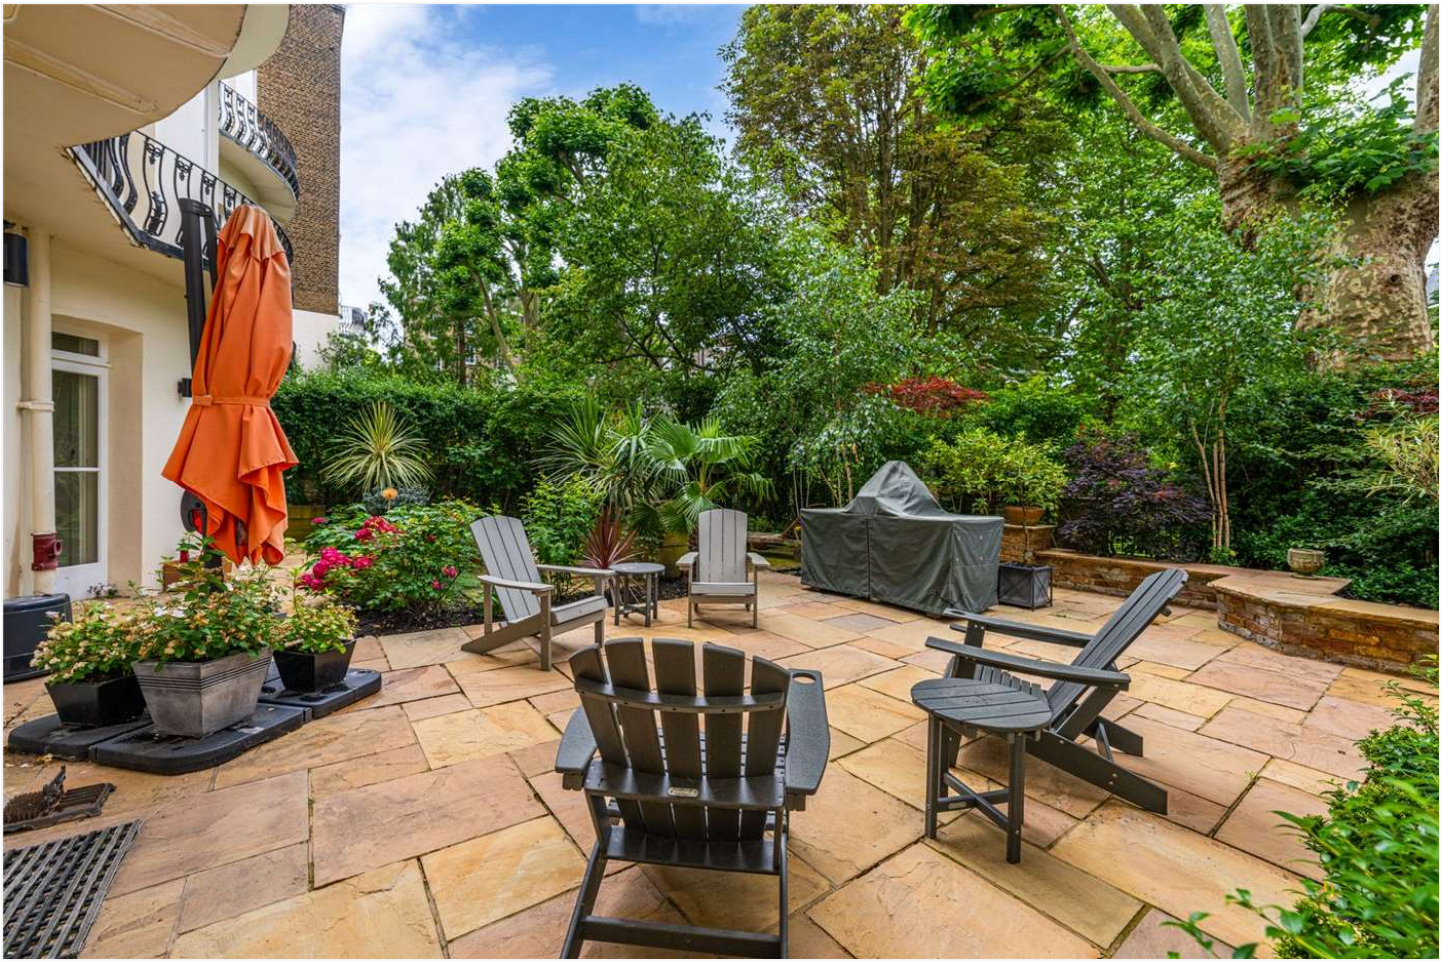

Randolph Avenue, London W9 1BQ

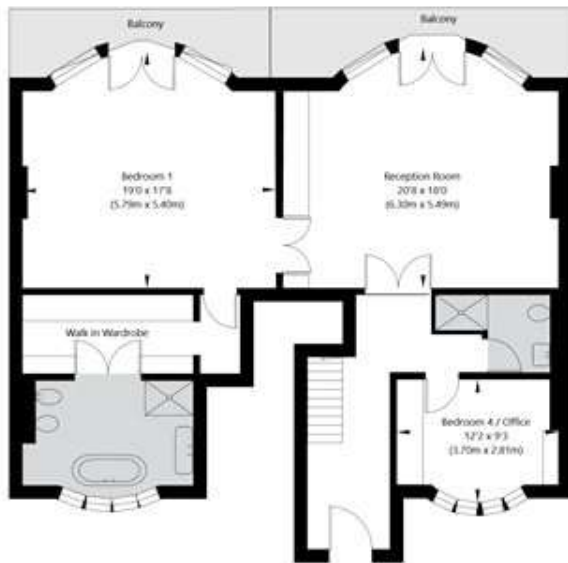

Ground Floor
GROSS INTERNAL FLOOR AREA
APPROX. 108.19 SQ M / 1165 SQ FT

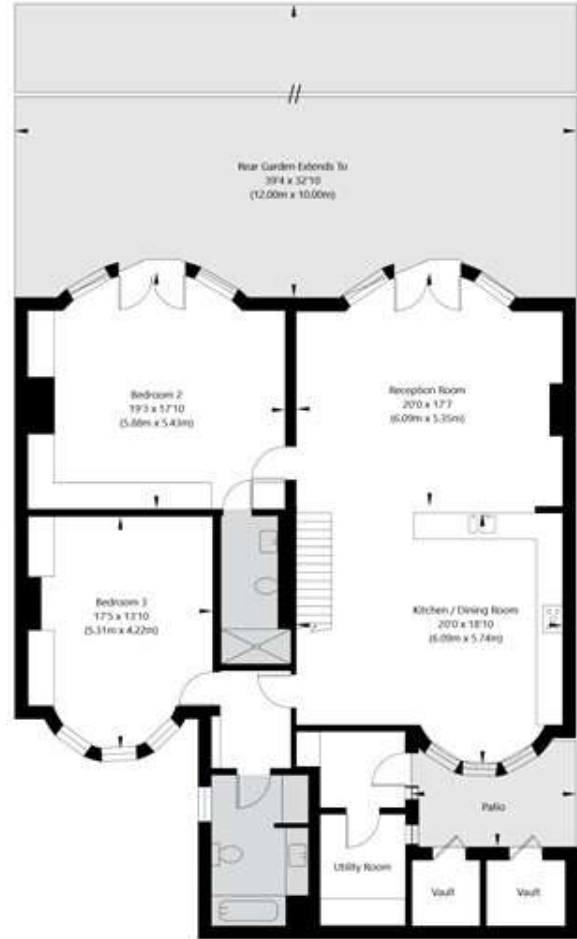


Lower Ground Floor
GROSS INTERNAL FLOOR AREA
APPROX. 148.2 SQ M / 1595 SQ FT

APPROXIMATE GROSS INTERNAL FLOOR AREA 256.39 SQ M / 2760 SQ FT
APPROXIMATE GROSS INTERNAL FLOOR AREA EXCLUDING VAULTS 250.91 SQ M / 2701 SQ FT

GROUND FLOOR CEILING HEIGHT 3.42 M / 11.2 FT

THIS FLOOR PLAN IS FOR ILLUSTRATIVE PURPOSES ONLY AND
SHOULD BE USED FOR THIS PURPOSE BY PROSPECTIVE APPLICANTS AS ITS NOT TO SCALE.

(c) AMBERSHORE PIX LIMITED / PHOTO - VIDEO - FLOOR PLANS / 0800 999 1577 / WWW.AMERSHOREPIX.CO.UK

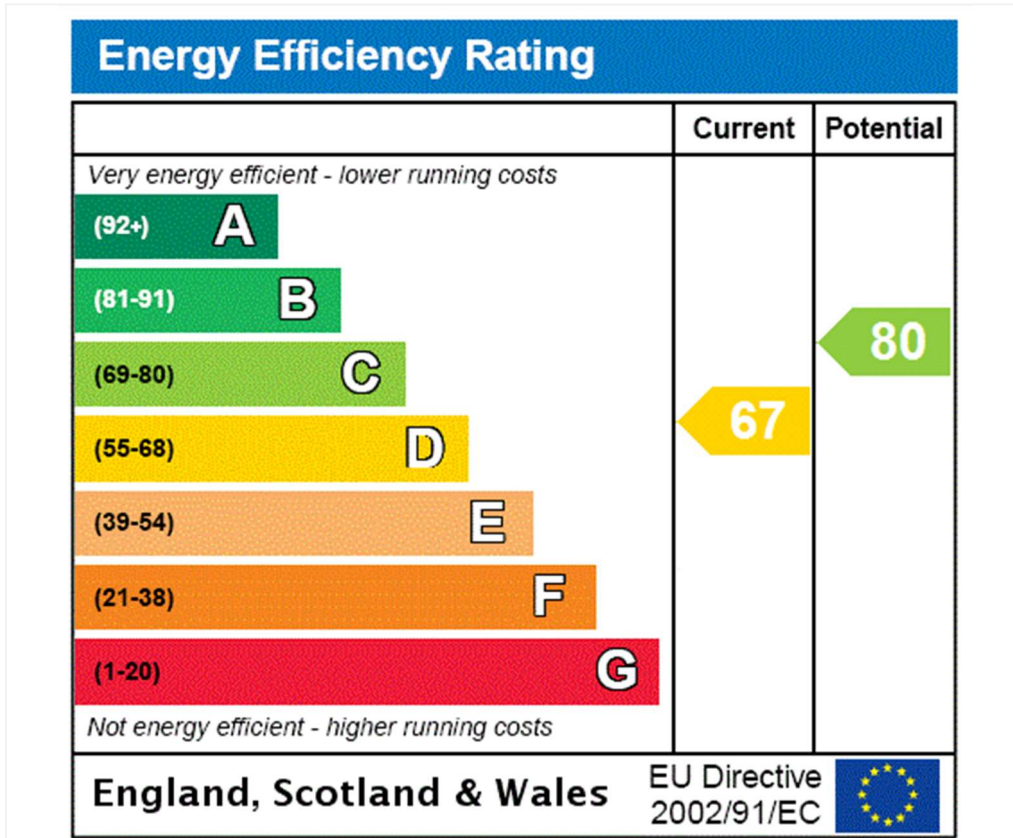

Tenure: Share of Freehold
Term: Expires - 24/06/2106
Service Charge: £11,384 per annum
Council Tax Band: H

Where no figures are shown, we have been unable to ascertain the information. All figures that are shown were correct at the time of printing.

Where no figures are shown, we have been unable to ascertain the information. All figures that are shown were correct at the time of printing. These particulars are not an offer or contract, nor part of one. You should not rely on statements by Winkworth in the particulars or by word of mouth or in writing "information" as being factually accurate about the property, its condition or its value. Winkworth does not have any authority to make any representations about the property, and accordingly any information given is entirely without responsibility on the part of the agents, seller(s) or lessor(s). These particulars are prepared on the basis of the information supplied by our client and are a rough guide for information only. The photographs show only certain parts of the property. We are not able to check all of the information and therefore are unable to guarantee accuracy. All interested parties are therefore advised to undertake all necessary inspections and checks that they deem appropriate. Where displayed, the square footage is taken from the floor plans, which are created by an independent supplier. These measurements are approximate and included for illustrative purposes only. The measurements may vary. Winkworth does not make any representation as to the accuracy of these measurements and you should seek to verify them for yourself. Winkworth accept no liability for any loss you may suffer if you rely on these measurements. All fixtures and fittings, whether fitted or not are deemed removable by the vendor unless stated. Any reference to alterations to, or use of, any part of the property does not mean that any necessary planning, building regulations or other consent has been obtained. Amenities and appliances have not been tested

Maida Vale | 211-213 Sutherland Avenue, London, W9 1RU | 020 7289 1692 |



for every step...

winkworth.co.uk/maida-vale

Winkworth wishes to inform prospective buyers and tenants that these particulars are a guide and act as information only. All our details are given in good faith and believed to be correct at the time of printing but they don't form part of an offer or contract. No Winkworth employee has authority to make or give any representation or warranty in relation to this property. All fixtures and fittings, whether fitted or not are deemed removable by the vendor unless stated otherwise and room sizes are measured between internal wall surfaces, including furnishings.