



Winkworth
for every step...



CASTLE CRESCENT, BERKSHIRE, RG1 6AQ
O I E O £200,000 SHARE OF FREEHOLD


A ONE BEDROOM FIRST FLOOR APARTMENT IN A PERIOD CONVERSION WITH A GARAGE IN THE BLOCK

Reading | 0118 4022 300 | reading@winkworth.co.uk



for every step...

winkworth.co.uk

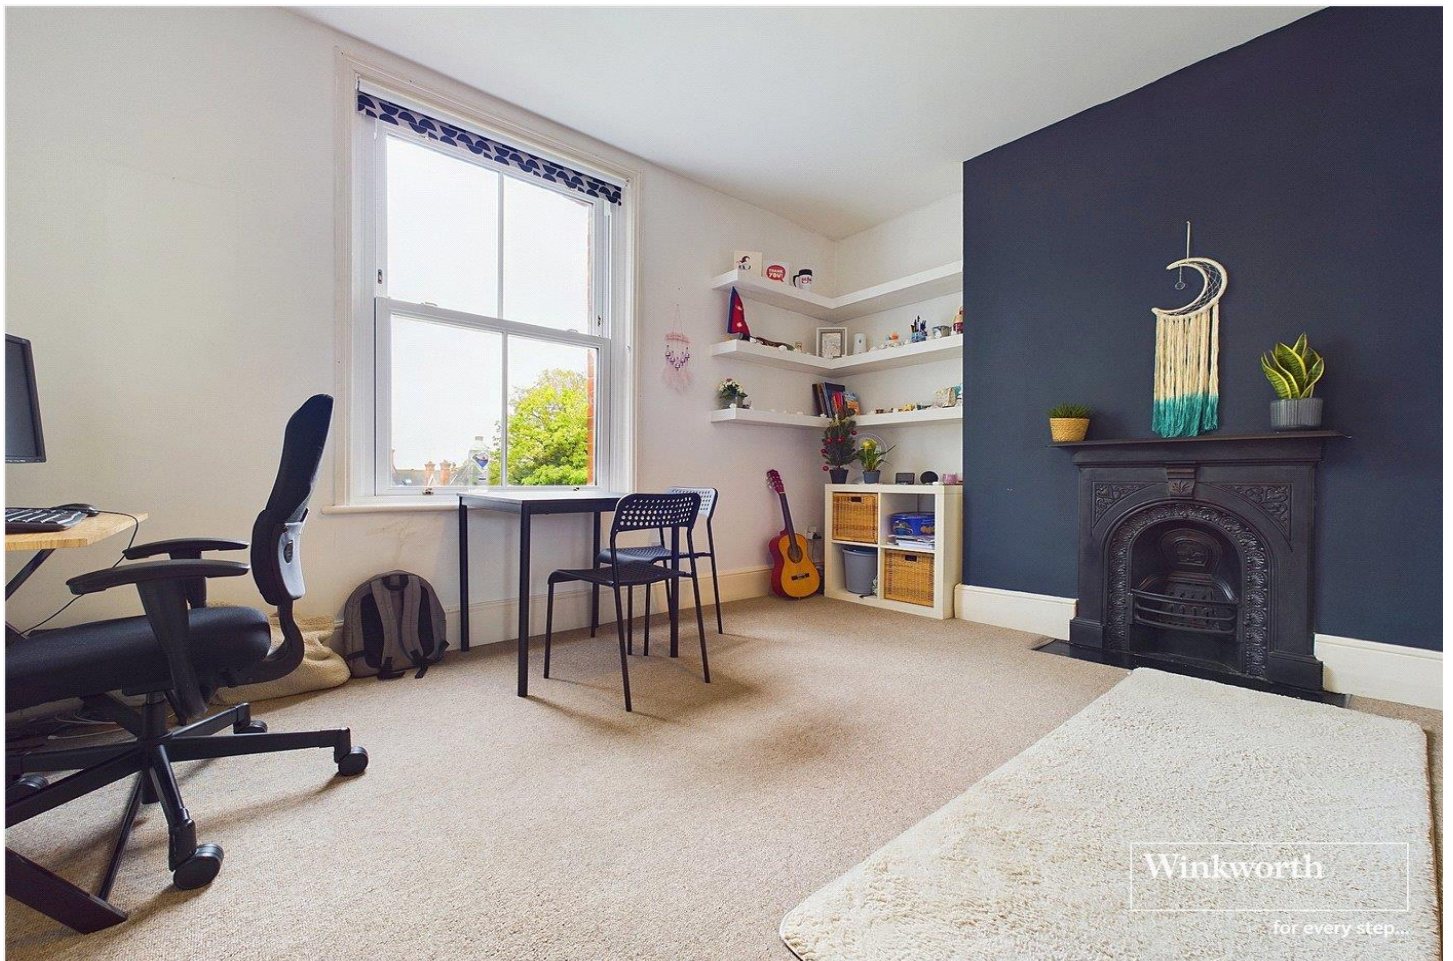

Winkworth
for every step...

DESCRIPTION:

Offered to the market with no onward chain complications, a well-presented one bedroom first floor apartment located in the Castle Hill conservation area on the western edge of Reading town centre. This attractive apartment is set in a period conversion and is a short walk to Reading Station and the town centre and would suit young professionals or make an excellent investment property. Accommodation comprises; a lounge/diner, double bedroom, a fitted kitchen and a bathroom. The property further benefits from replacement double glazed windows, a garage in a block to the rear and access to a communal garden.

AT A GLANCE

- One Bedroom Town Centre Apartment
- Period Conversion
- Lounge/Diner
- Generous Double Bedroom
- Fitted Kitchen
- Bathroom
- Garage In Block
- No Chain



Winkworth
for every step...



Winkworth
for every step...





Approximate total area⁽¹⁾

461.32 ft²
42.86 m²

(1) Excluding balconies and terraces

While every attempt has been made to ensure accuracy, all measurements are approximate, not to scale. This floor plan is for illustrative purposes only.

GIRAFFE360

This floorplan is for illustration purposes only and is not to scale. The position and size of doors, windows, appliances and other features are approximate.

Tenure: Share of Freehold

Term: 145 year and 11 months

Service Charge: £780 per annum

Ground Rent: £ 0 Annually (subject to increase)

Council Tax Band: B

Where no figures are shown, we have been unable to ascertain the information. All figures that are shown were correct at the time of printing.

Reading | 0118 4022 300 | reading@winkworth.co.uk

Winkworth

for every step...

winkworth.co.uk

Winkworth wishes to inform prospective buyers and tenants that these particulars are a guide and act as information only. All our details are given in good faith and believed to be correct at the time of printing but they don't form part of an offer or contract. No Winkworth employee has authority to make or give any representation or warranty in relation to this property. All fixtures and fittings, whether fitted or not are deemed removable by the vendor unless stated otherwise and room sizes are measured between internal wall surfaces, including furnishings.