



DAWES ROAD, SW6
£750,000 LEASEHOLD


An immaculate and charming two bedroom flat set in the heart of Fulham.

Fulham & Parsons Green | 020 7731 3388 | fulham@winkworth.co.uk

Winkworth

for every step...

winkworth.co.uk

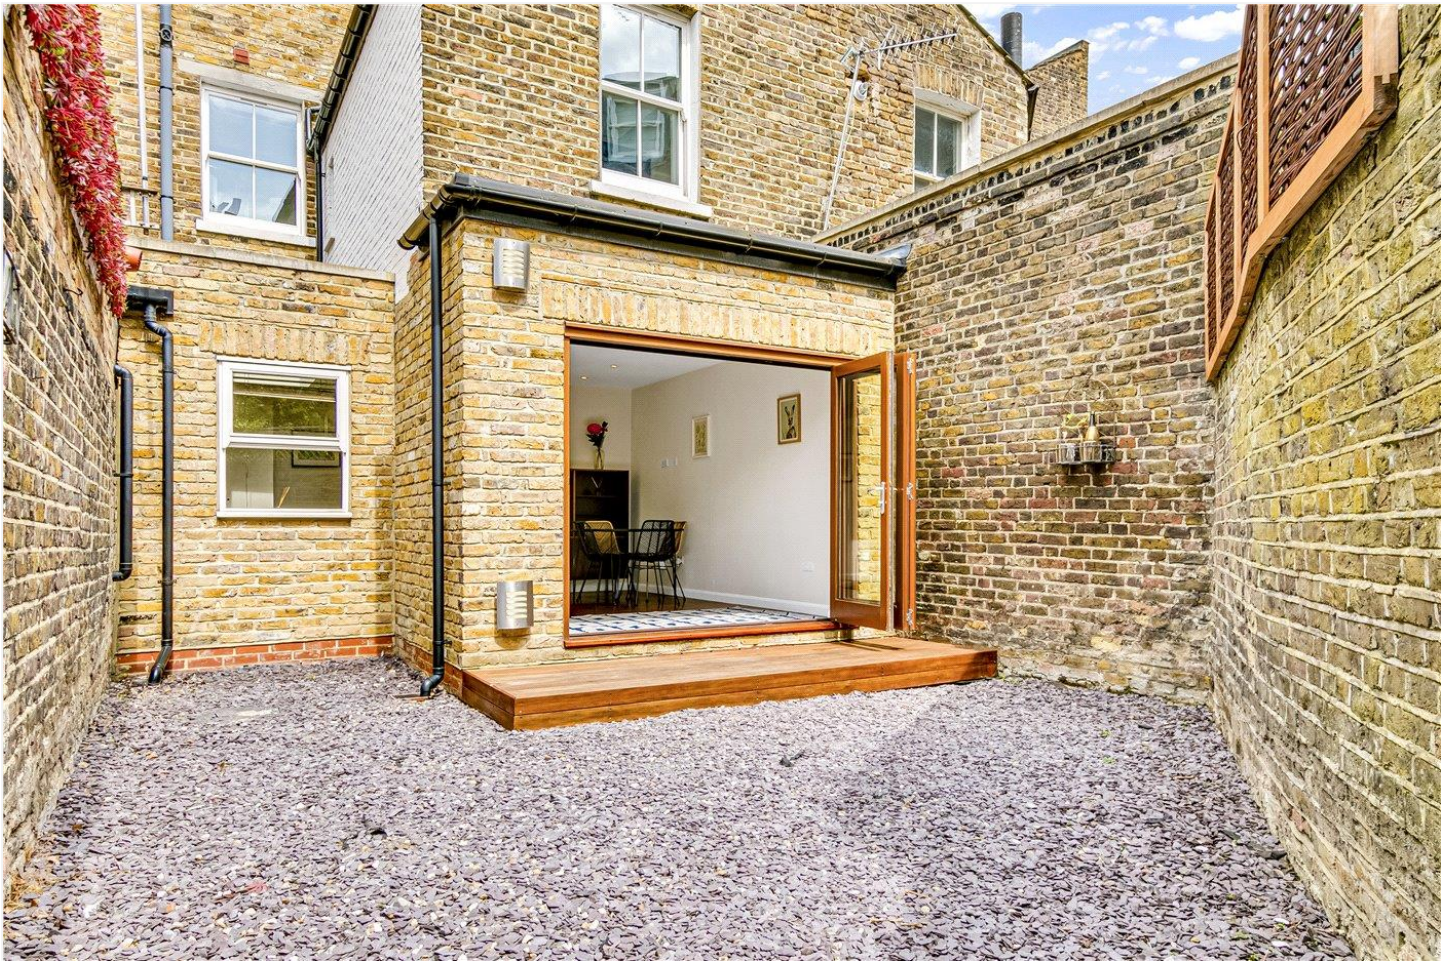

DESCRIPTION

This recently refurbished property is set over three floors spanning just over 920 Sq. Ft. The reception/dining room is on the ground floor with bi-folding doors leading out onto the walled garden, ideal for entertaining. There is a separate kitchen which is on the lower ground floor with top of the range kitchen appliances and ample storage. The two double bedrooms are on the first floor, one of which has built in wardrobe storage, and are served by a modern tiled bathroom and a separate shower room.

With Bishops Park, Parsons Green and Fulham Broadway within walking distance its location makes it easy to enjoy all Fulham has to offer. There are several of local bus links connecting the property to central London as well as the district tube station at Fulham Broadway and Parsons Green. An array of local restaurants and shops are found on Fulham Road and North End Road.






Dawes Road, SW6


Approximate gross internal area
85.74 sq m / 923 sq ft

Key :
CH - Ceiling Height

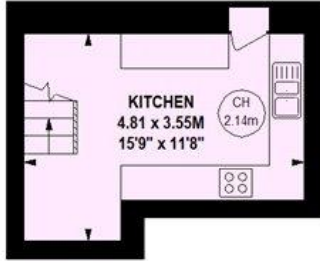


Lower Ground Floor

163 sqft

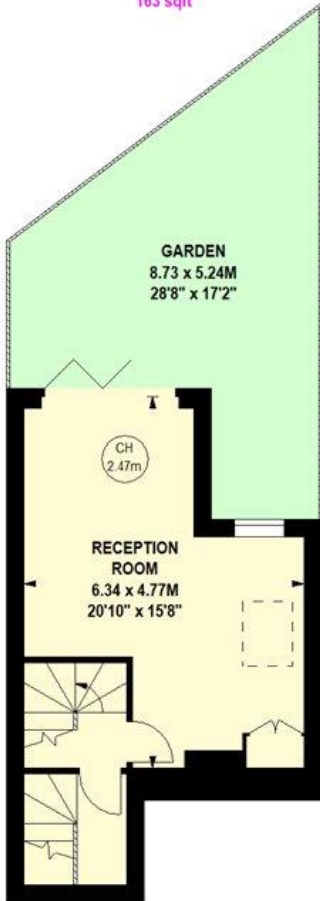

Ground Floor

316 sqft

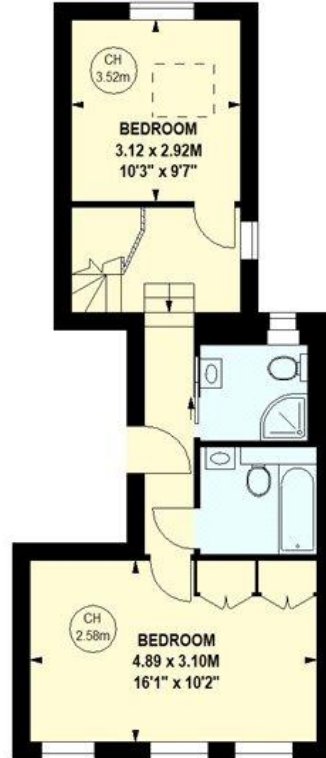


First Floor

444 sqft

Although every attempt has been made to ensure accuracy, all measurements are approximate.
This floorplan is for illustrative purposes only and not to scale.
Measured in accordance with RICS standards.

This floorplan is for illustration purposes only and is not to scale. The position and size of doors, windows, appliances and other features are approximate.

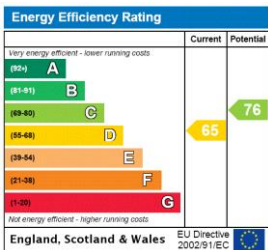

Tenure: Leasehold

Term: 150 years

Service Charge: approx. £2000

Ground Rent: £0 Annually

Council Tax Band: E

Where no figures are shown, we have been unable to ascertain the information. All figures that are shown were correct at the time of printing.

Fulham & Parsons Green | 020 7731 3388 | fulham@winkworth.co.uk

Winkworth

for every step...

winkworth.co.uk

Winkworth wishes to inform prospective buyers and tenants that these particulars are a guide and act as information only. All our details are given in good faith and believed to be correct at the time of printing but they don't form part of an offer or contract. No Winkworth employee has authority to make or give any representation or warranty in relation to this property. All fixtures and fittings, whether fitted or not are deemed removable by the vendor unless stated otherwise and room sizes are measured between internal wall surfaces, including furnishings.