



CHURCH ROAD, HENDON, LONDON, NW4
£160,000 LEASEHOLD

A WARDEN ASSISTED ONE BEDROOM FIRST FLOOR RETIREMENT APARTMENT

Hendon | 020 8202 1031 | hendon@winkworth.co.uk

Winkworth

for every step...

winkworth.co.uk



DESCRIPTION:

*** RETIREMENT APARTMENT, over 60's only *** We are pleased to offer to the market, this warden assisted one bedroom first floor retirement apartment, which is well located in the heart of Hendon, being close to the many amenities Brent Street and the surrounding area has to offer. This apartment comprises a spacious living room, separate kitchen, tiled bathroom and double bedroom. Further benefits include: lift, off street parking, 24 hour onsite warden, communal lobby and laundry facilities.

Lease - 88 years

Service charge - TBC


Council Tax Band: D

EPC: C

AT A GLANCE


- RETIREMENT APARTMENT
- WARDEN ASSISTED
- FIRST FLOOR
- ONE BEDROOM
- GREAT LOCATION
- LEASEHOLD - 88 YEARS



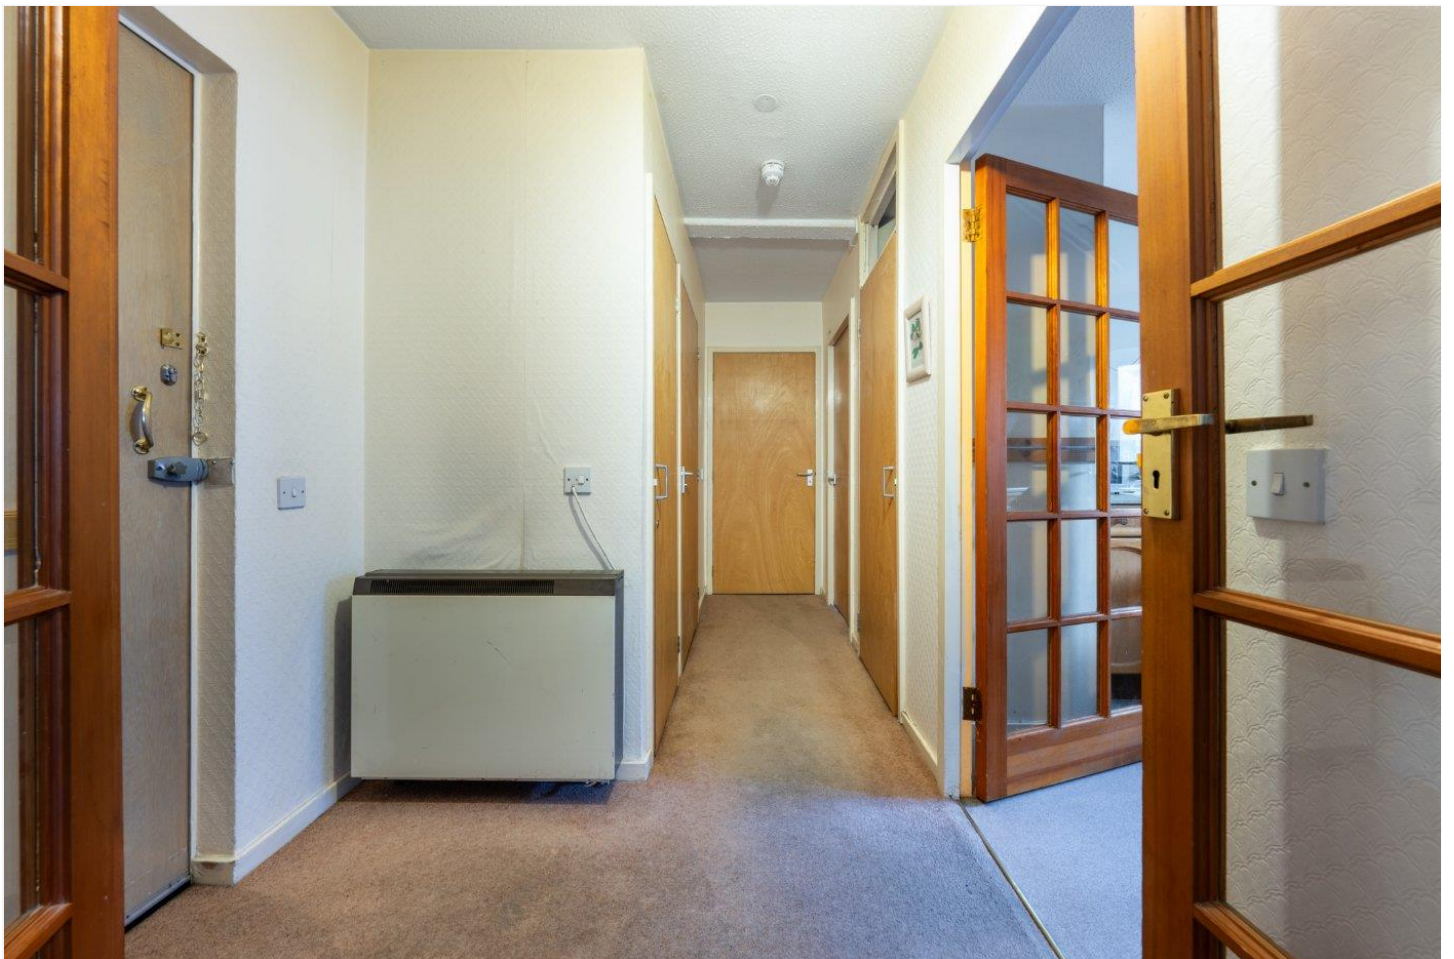

Ferrydale Lodge, Church Road, London, NW4 4EW

First Floor
GROSS INTERNAL FLOOR AREA
APPROX. 54.84 SQ M / 590 SQ FT

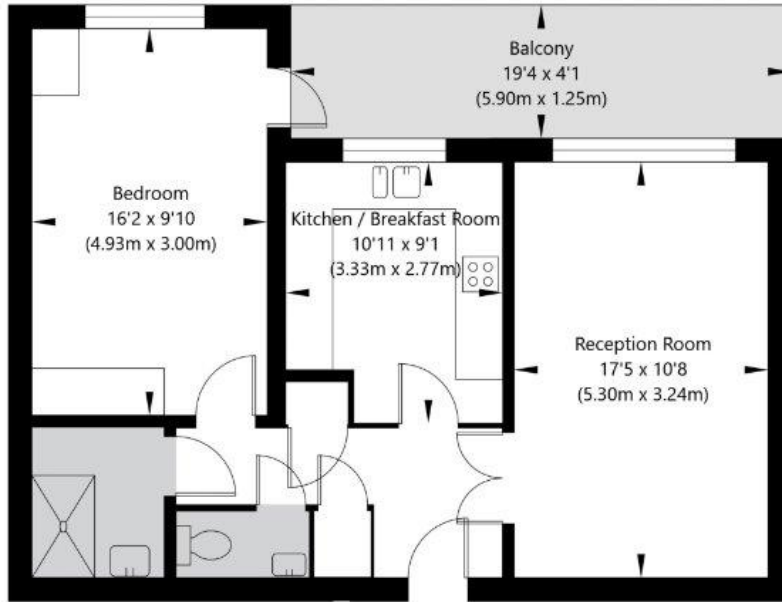

APPROXIMATE GROSS INTERNAL FLOOR AREA 54.84 SQ M / 590 SQ FT
THIS FLOOR PLAN IS FOR ILLUSTRATIVE PURPOSES ONLY AND
SHOULD BE USED FOR THIS PURPOSE BY PROSPECTIVE APPLICANTS AS ITS NOT TO SCALE.

(c) AMBERSHORE PIX LIMITED / PHOTO - VIDEO - FLOOR PLANS / 0800 999 1577 / WWW.AMBERSHOREPIX.CO.UK

This floorplan is for illustration purposes only and is not to scale. The position and size of doors, windows, appliances and other features are approximate.

Energy Efficiency Rating		Current	Potential
Very energy efficient - lower running costs			
(92-100)	A		
(81-91)	B		
(69-80)	C	78	81
(55-68)	D		
(39-54)	E		
(21-38)	F		
(1-20)	G		
Not energy efficient - higher running costs			
England, Scotland & Wales		EU Directive 2002/91/EC	



Hendon | 020 8202 1031 | hendon@winkworth.co.uk

for every step...

winkworth.co.uk

Winkworth wishes to inform prospective buyers and tenants that these particulars are a guide and act as information only. All our details are given in good faith and believed to be correct at the time of printing but they don't form part of an offer or contract. No Winkworth employee has authority to make or give any representation or warranty in relation to this property. All fixtures and fittings, whether fitted or not are deemed removable by the vendor unless stated otherwise and room sizes are measured between internal wall surfaces, including furnishings.