



THAMES QUARTER, READING, BERKSHIRE, RG1 8FT
£1,595 PER MONTH FURNISHED

**MODERN ONE BEDROOM APARTMENT
LOCATED WITHIN THE POPULAR THAMES
QUARTER DEVELOPMENT.**

Reading | 0118 4022 300 | reading@winkworth.co.uk



DESCRIPTION:

Modern one bedroom third floor apartment within the Thames Quarter development a stones throw from Reading train station and town centre. The apartment is finished to a high standard comprising of open plan living room/kitchen, double bedroom and a three piece bathroom. Available now. Furnished.




Residents of Thames Quarter will benefit from use of the impressive communal gym, co-working space, cinema room, private dining room which can be hired and the onsite management team.


AT A GLANCE

- Pet Friendly
- Cinema Room
- Highspeed internet included
- Residents Lounge
- Workspaces
- Private Dining Room
- GymFitness Studio
- Business Lounge
- Onsite Management Team





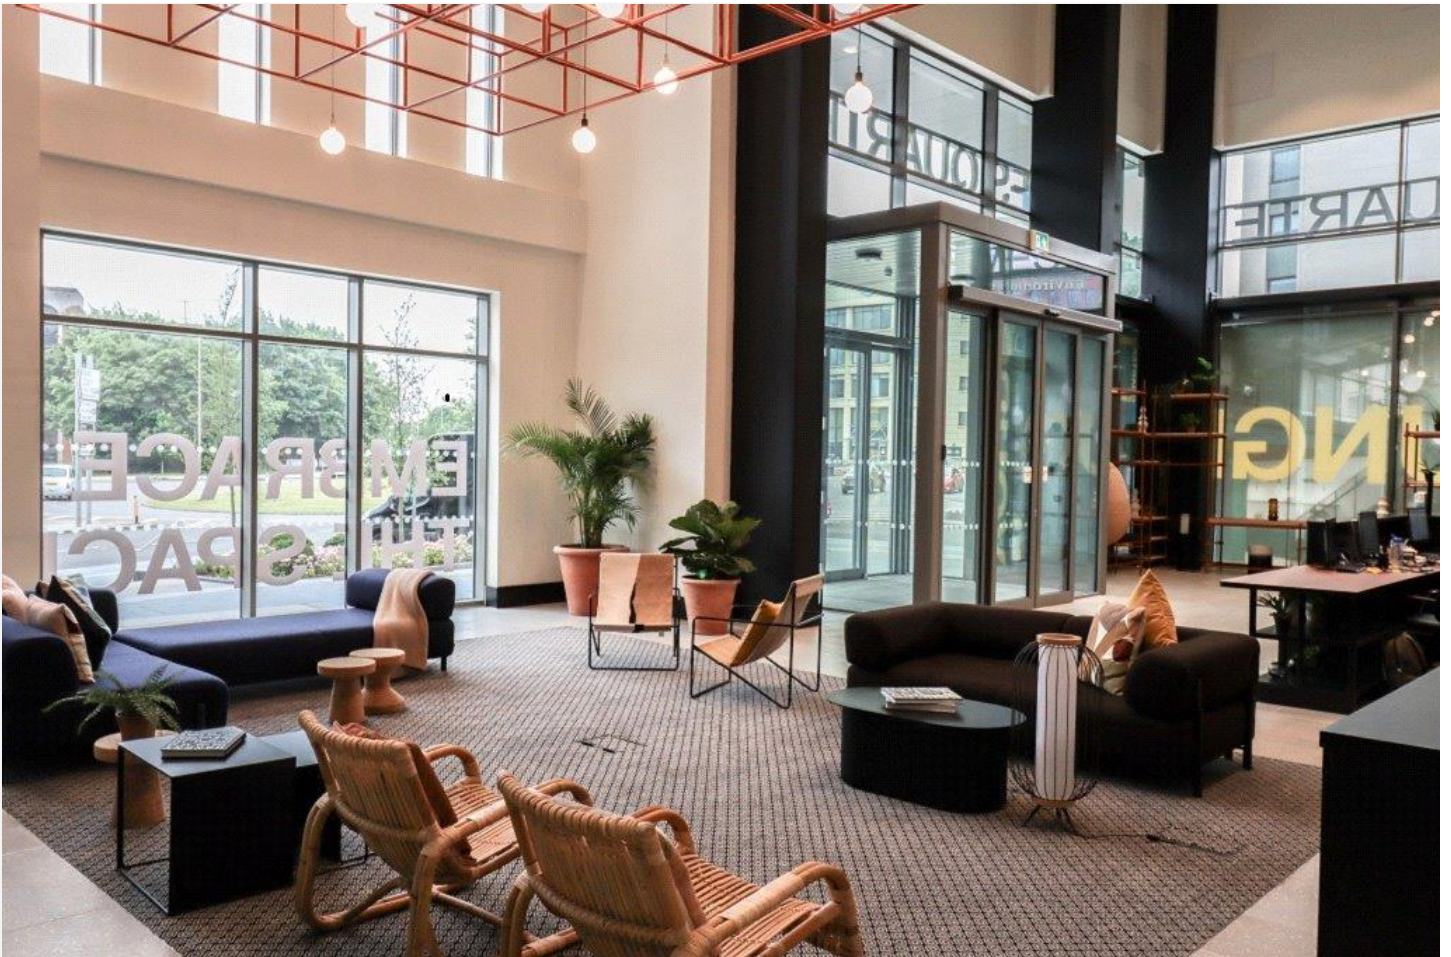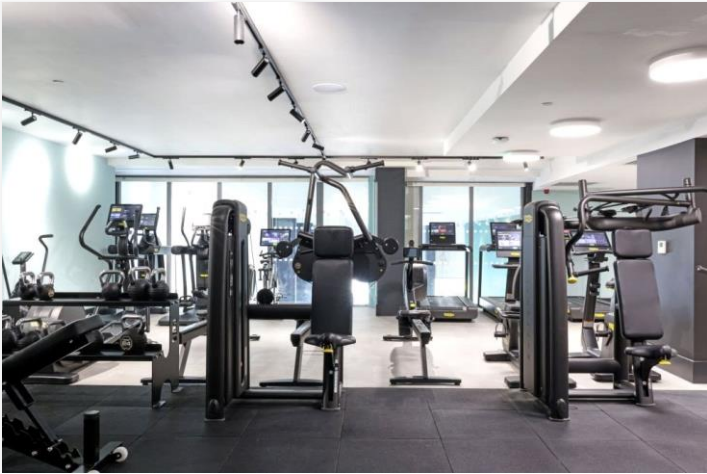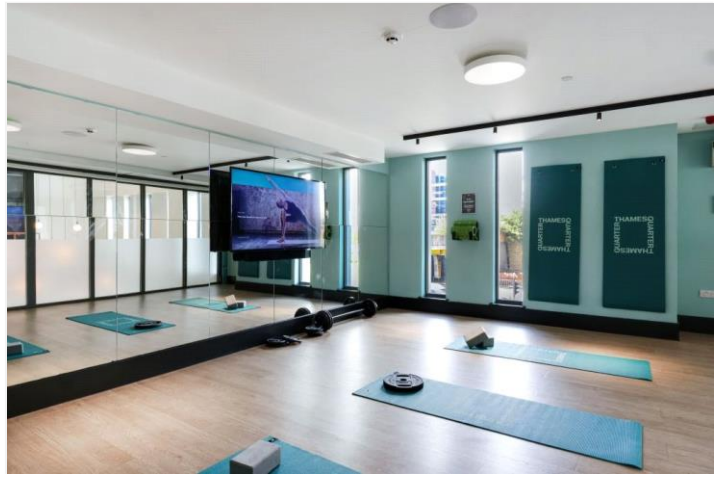

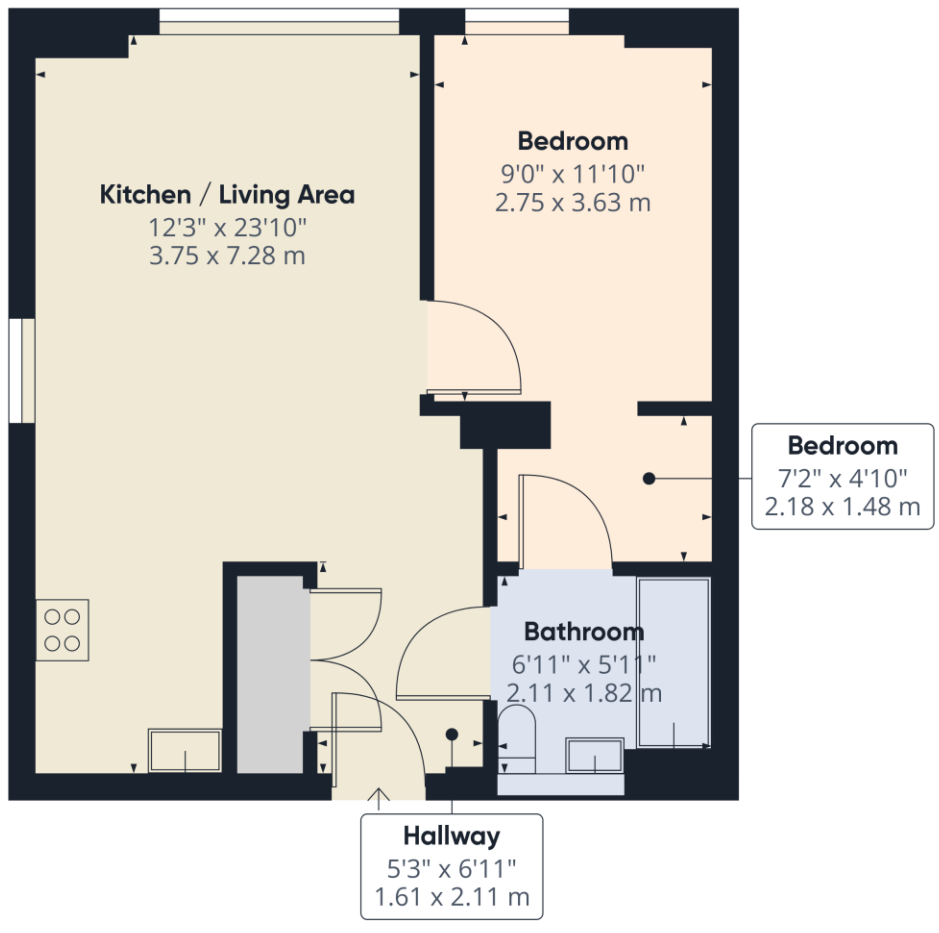

Approximate total area⁽¹⁾
 500.83 ft²
 46.53 m²

(1) Excluding balconies and terraces

While every attempt has been made to ensure accuracy, all measurements are approximate, not to scale. This floor plan is for illustrative purposes only.

GIRAFFE360

This floorplan is for illustration purposes only and is not to scale. The position and size of doors, windows, appliances and other features are approximate.

Deposit: £1,840.38
Holding Deposit: £368.07
Council Tax Band: B

Where no figures are shown, we have been unable to ascertain the information. All figures that are shown were correct at the time of printing.

